


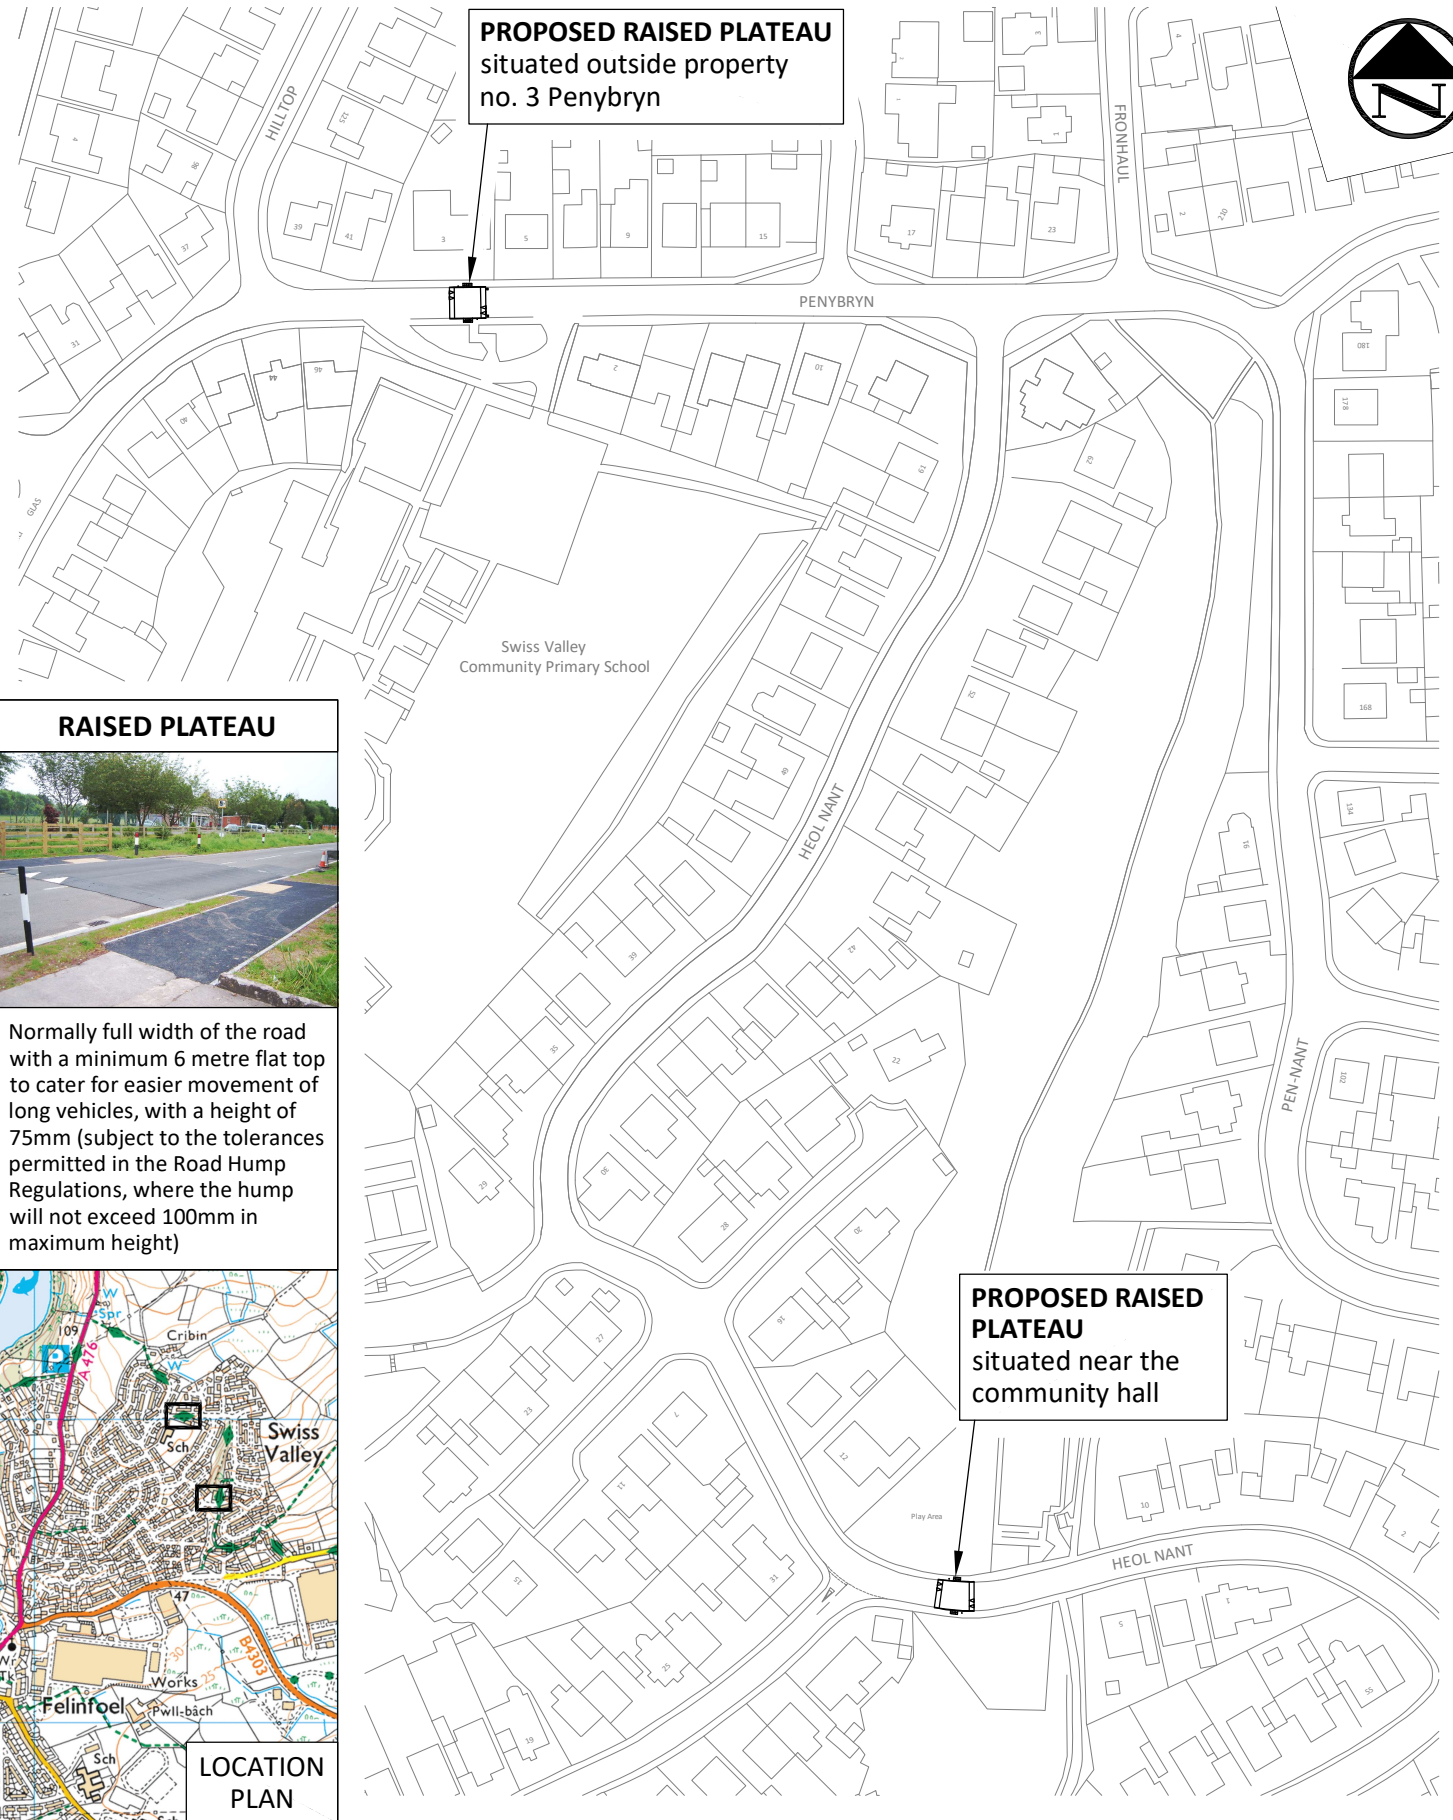


**PROPOSED RAISED PLATEAU**  
situated outside property  
no. 3 Penybryn



**RAISED PLATEAU**



Normally full width of the road with a minimum 6 metre flat top to cater for easier movement of long vehicles, with a height of 75mm (subject to the tolerances permitted in the Road Hump Regulations, where the hump will not exceed 100mm in maximum height)

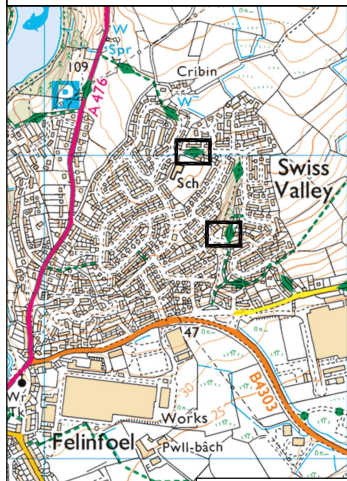

**LOCATION PLAN**

**PROPOSED RAISED PLATEAU**  
situated near the  
community hall

**Cymor Sir Gâr Carmarthenshire**  
County Council

**EICH CYNGOR arleinamdani**  
www.sirgar.llyw.cymru

**YOUR COUNCIL doitonline**  
www.carmarthenshire.gov.wales

**Stephen G Pilliner**  
Pennaeth Trafnidiaeth a Pheirianneg, Adran Amgylchedd, Bloc 1, Parc Myrddin, Waun Dew, Caerfyrddin SA31 1HQ

Head of Highways & Transport Environment Department, Block 1, Parc Myrddin, Richmond Terrace, Carmarthen, Carmarthenshire SA31 1HQ

© Hawlfraint y Goron a hawliau cronfa ddata 2022 Arolwg Ordnans 100023377  
© Crown copyright and database rights 2022 Ordnance Survey 100023377

Project

**SAFER ROUTES IN THE COMMUNITY SWISS VALLEY, LLANELLI 2022-2023**

Title

**PROPOSED VERTICAL MEASURES**

REV	DATE	REVISION DESCRIPTION	REV BY	CHECKED	DATE CHD
Status					
CONSULTATION ISSUED FOR THE PURPOSE SHOWN ONLY					
Made By	Date	Checked	Date	Authorised	Date
JM	8.6.22	NG	8.6.22	VP	8.6.22
Scale			Project no.		
NOT TO SCALE			80/0040/274		
			Drawing no.		
			40274-VM/S1		
			Revision		